




Layout - Scale 1:100

Bicycle Store, Bin Store, Substation and Plant Room

- Site Boundary
- - - Outline of existing buildings
- - - Outline of existing ground level

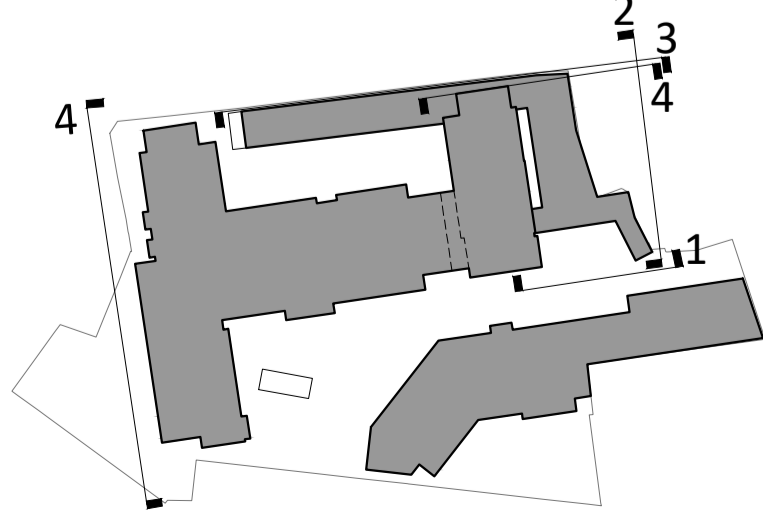



OS Map adjusted to match topographical survey prepared by Precise Control Land and Engineering Surveyors.

All dimensions in millimeters. All levels (in metres) are related to Malin Head Datum.


Please refer to Engineers Report for site services and any other engineering proposals.

Please refer to Landscape Architects drawings for landscape proposals.


OS MAP REF: 6429-02; 6384-22; 6429-01; 6384-21
 ITM Centre Point Co-ordinate: X, Y = 542704, 570060
 Ordnance Survey Ireland License No. CYALS0378517
 Extraction date: 01 September 2022
 Clip Extent / Area of Interest (AOI):
 LLX,LLY = 572538,569937
 LRX,LRX = 572870,569937
 ULX,ULY = 572538,570183
 URX,URY = 572870,570183
 Copyright Ordnance Survey Ireland and Government of Ireland

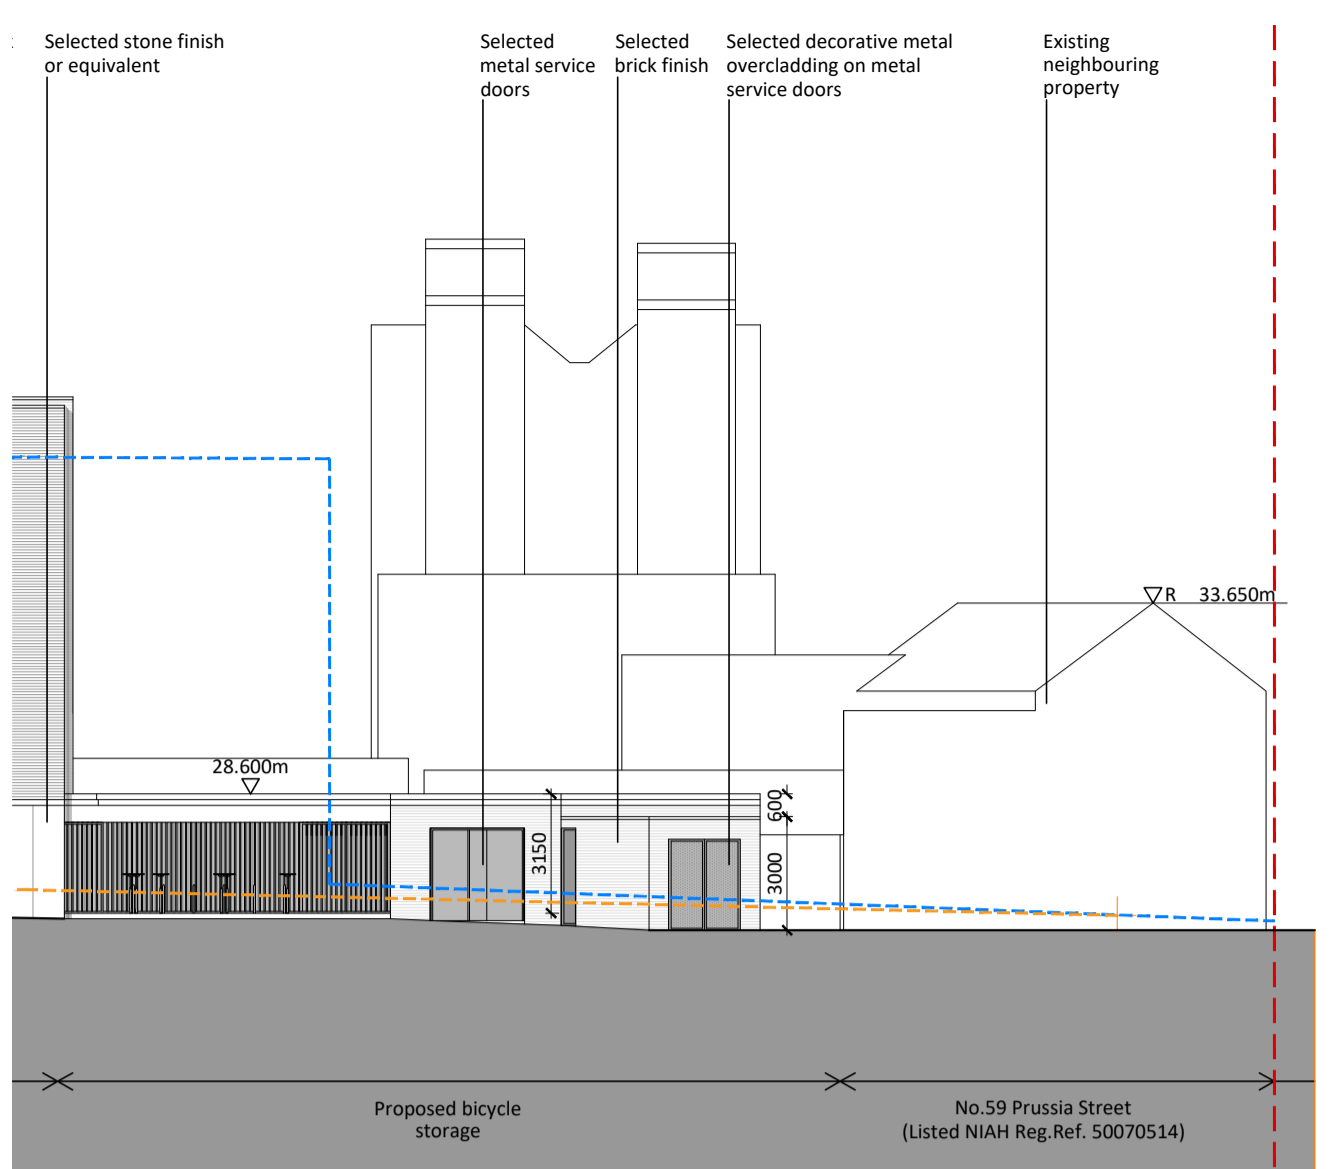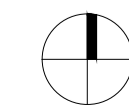


Elevation 1 - South

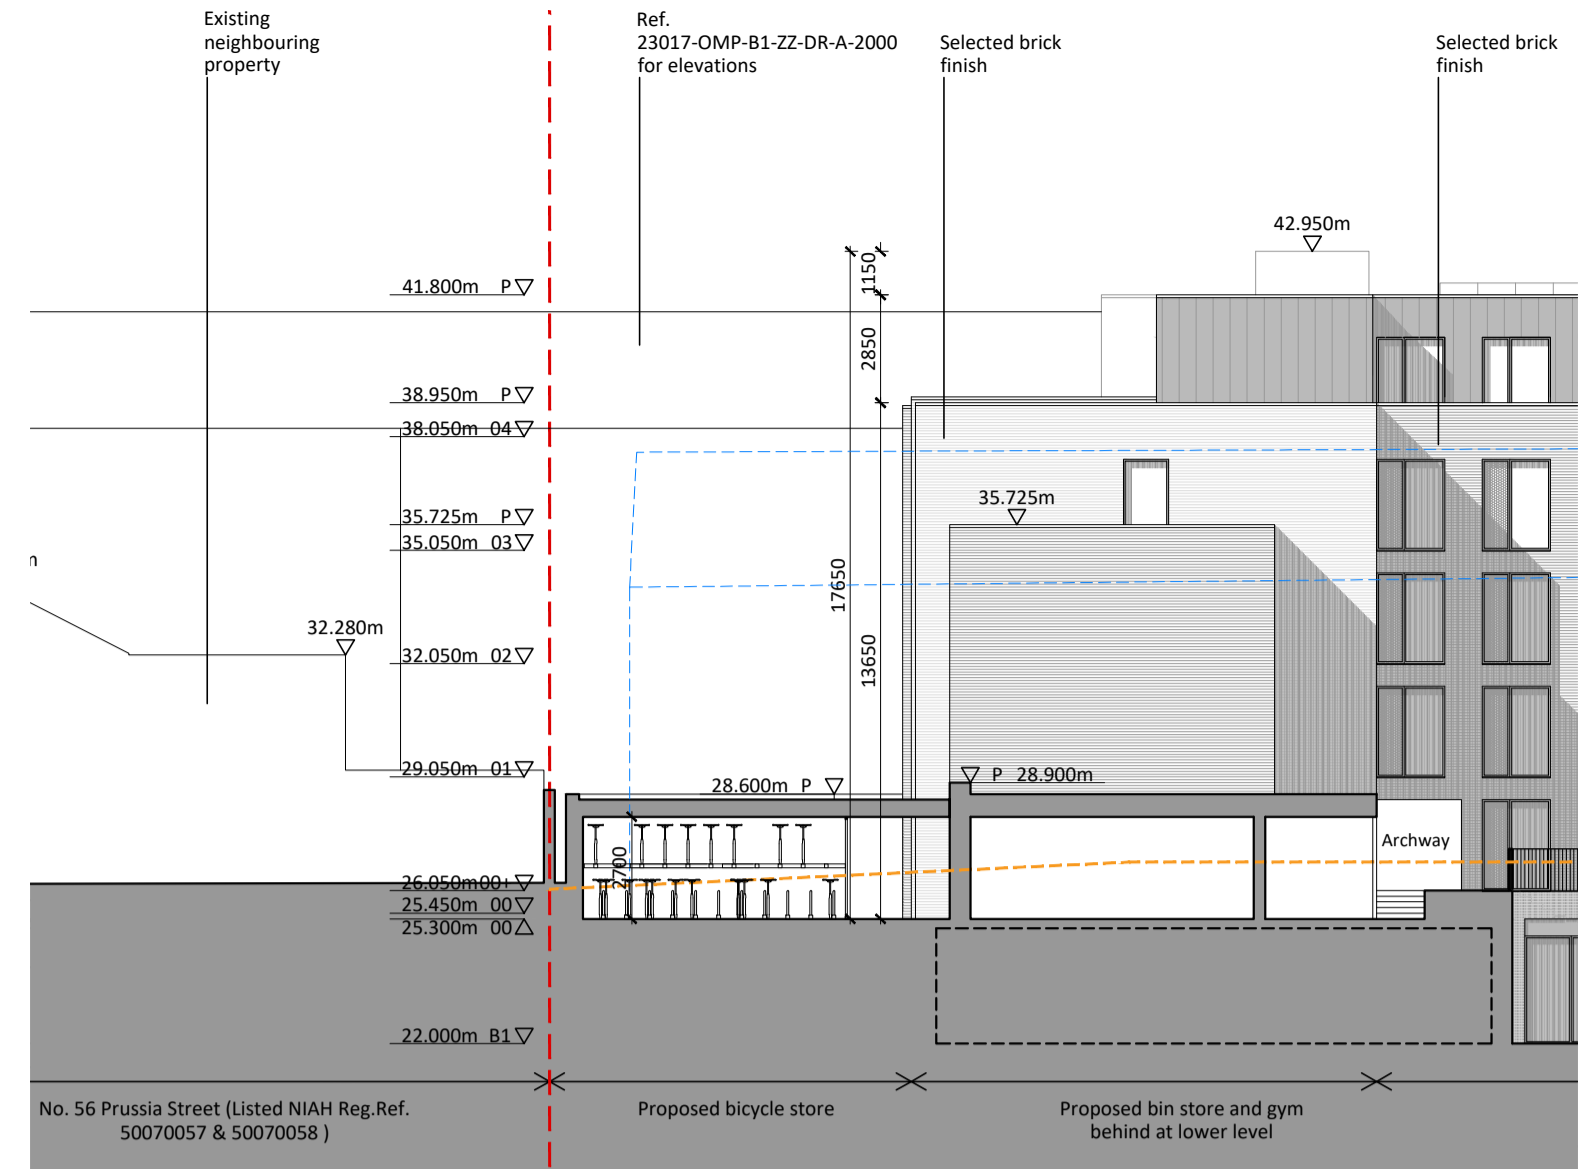

Section 4

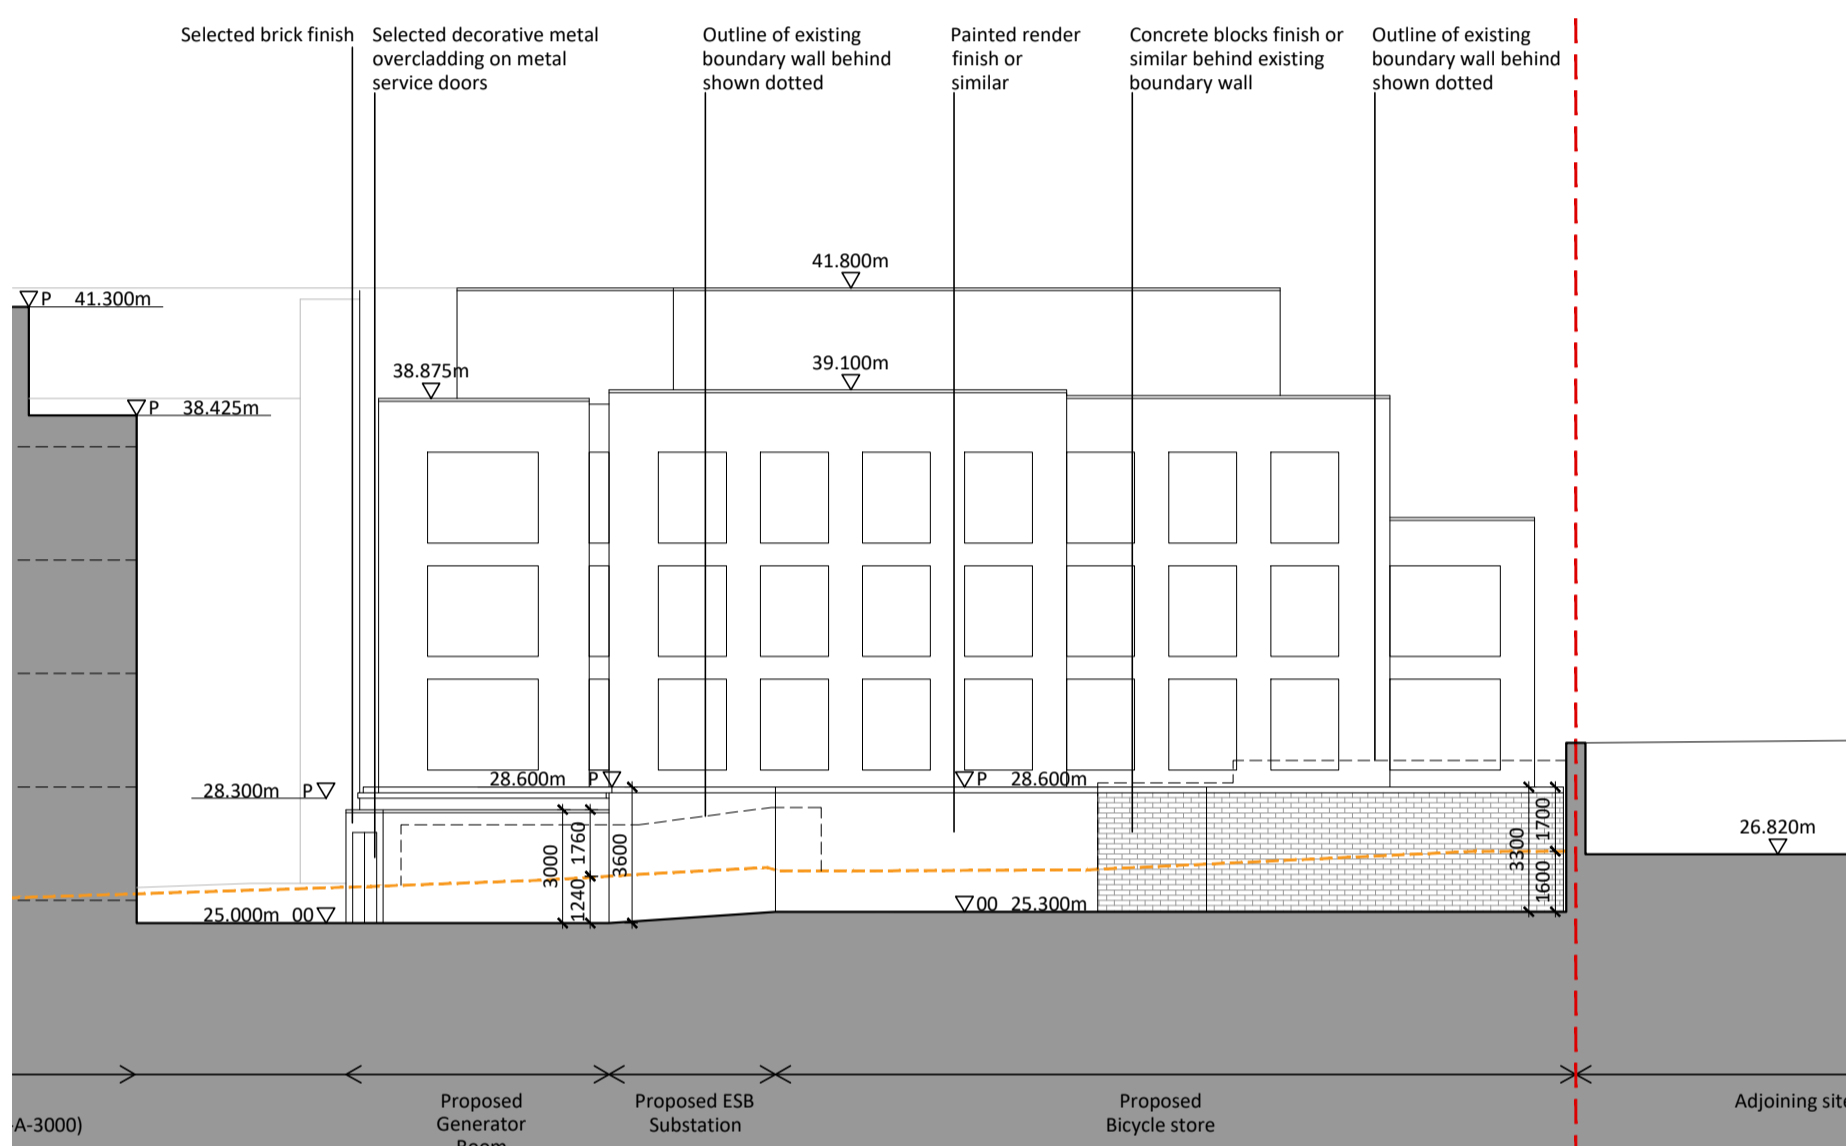

Elevation 2 - East

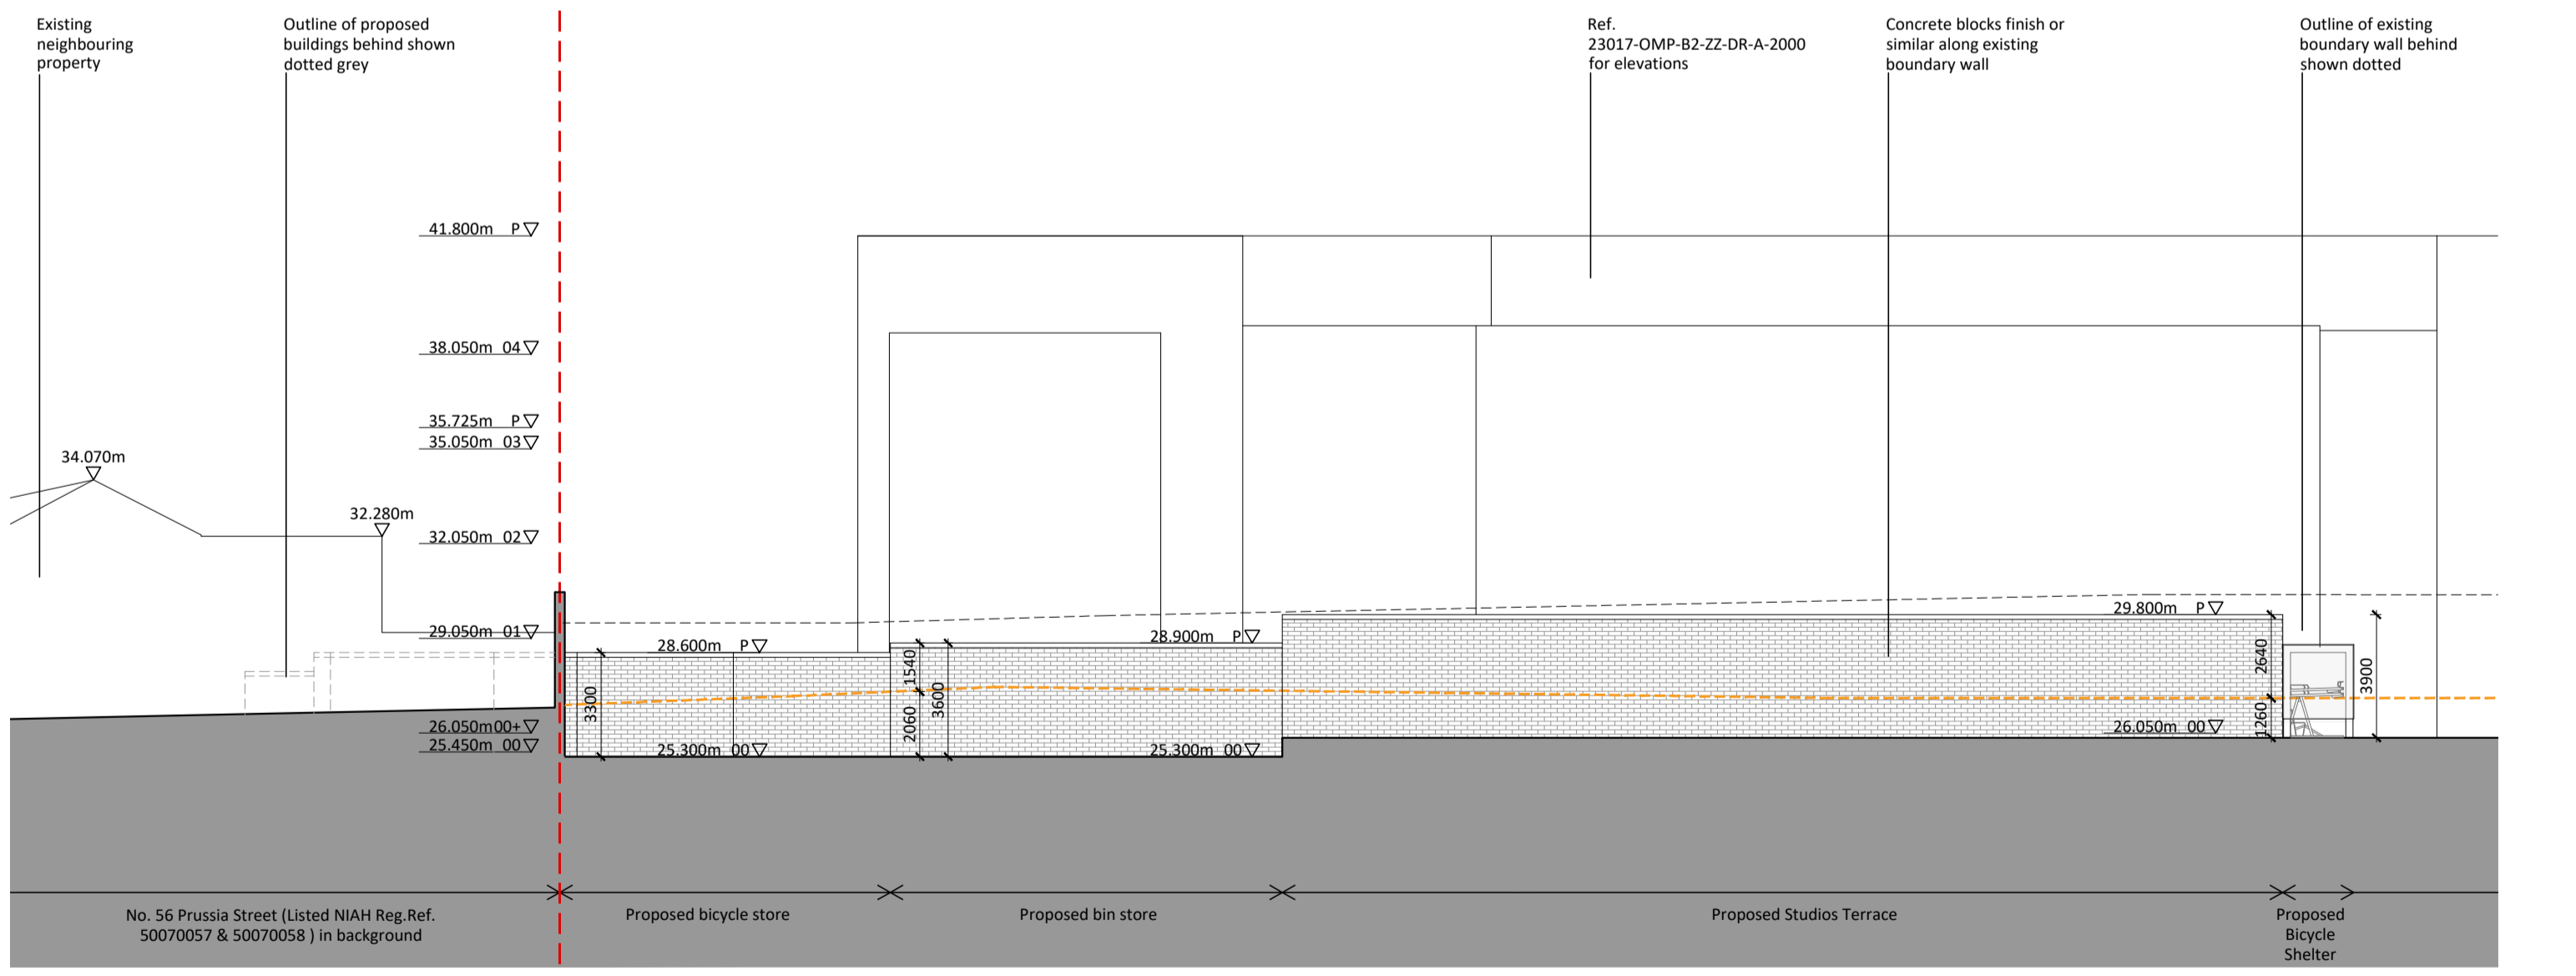

Elevation 2 - North

Revision Description	Date	Rev. No.	Issued by
LRD Planning Submission	11-03-2024	C01	SV

Any reference to fire safety design or performance is presented for coordination purposes only. Refer only to the granted Fire Safety Certificate, and fire consultant's information for fire safety design, specification and performance.

Figured dimensions only to be used. This drawing is copyright of O'Mahony Pike Architects Ltd. All information is shared as per approved use in accordance with BS1192(2007) + A2(2016), Table 5, Standard Codes for Suitability of Models and Documents. If 'Information Approval Check' is empty, this information has been shared at S0 - WIP.

omahony pike

architecture | urban design | Dublin | Cork
 email: info@omahonypike.com | The Chapel | One South Mall
 tel: +353 1 202 7400 | Mount St. Anne's | Cork City
 fax: +353 1 283 0822 | Milltown, Dublin 6 | Co. Cork
 www.omahonypike.com | D06 XNS2 Ireland | T12 CCN3 Ireland

Project: Student Housing At Prussia Street
Location: Prussia Street, Dublin
Client: Lyonshall Ltd.

Project Code: -
Project Lead: CK
Drawn By: SV
Job No.: 23017
Purpose: Planning

Drawing Title: Bicycle Store, Bin Store, Substation and Plant Room
Drawing No.: 23017-OMP-SH-ZZ-DR-A-1001

Scale @ A1: 1:200 / as indicated
 Date Printed: 11-03-2024
 Current Rev.: C01
 Status: A3