


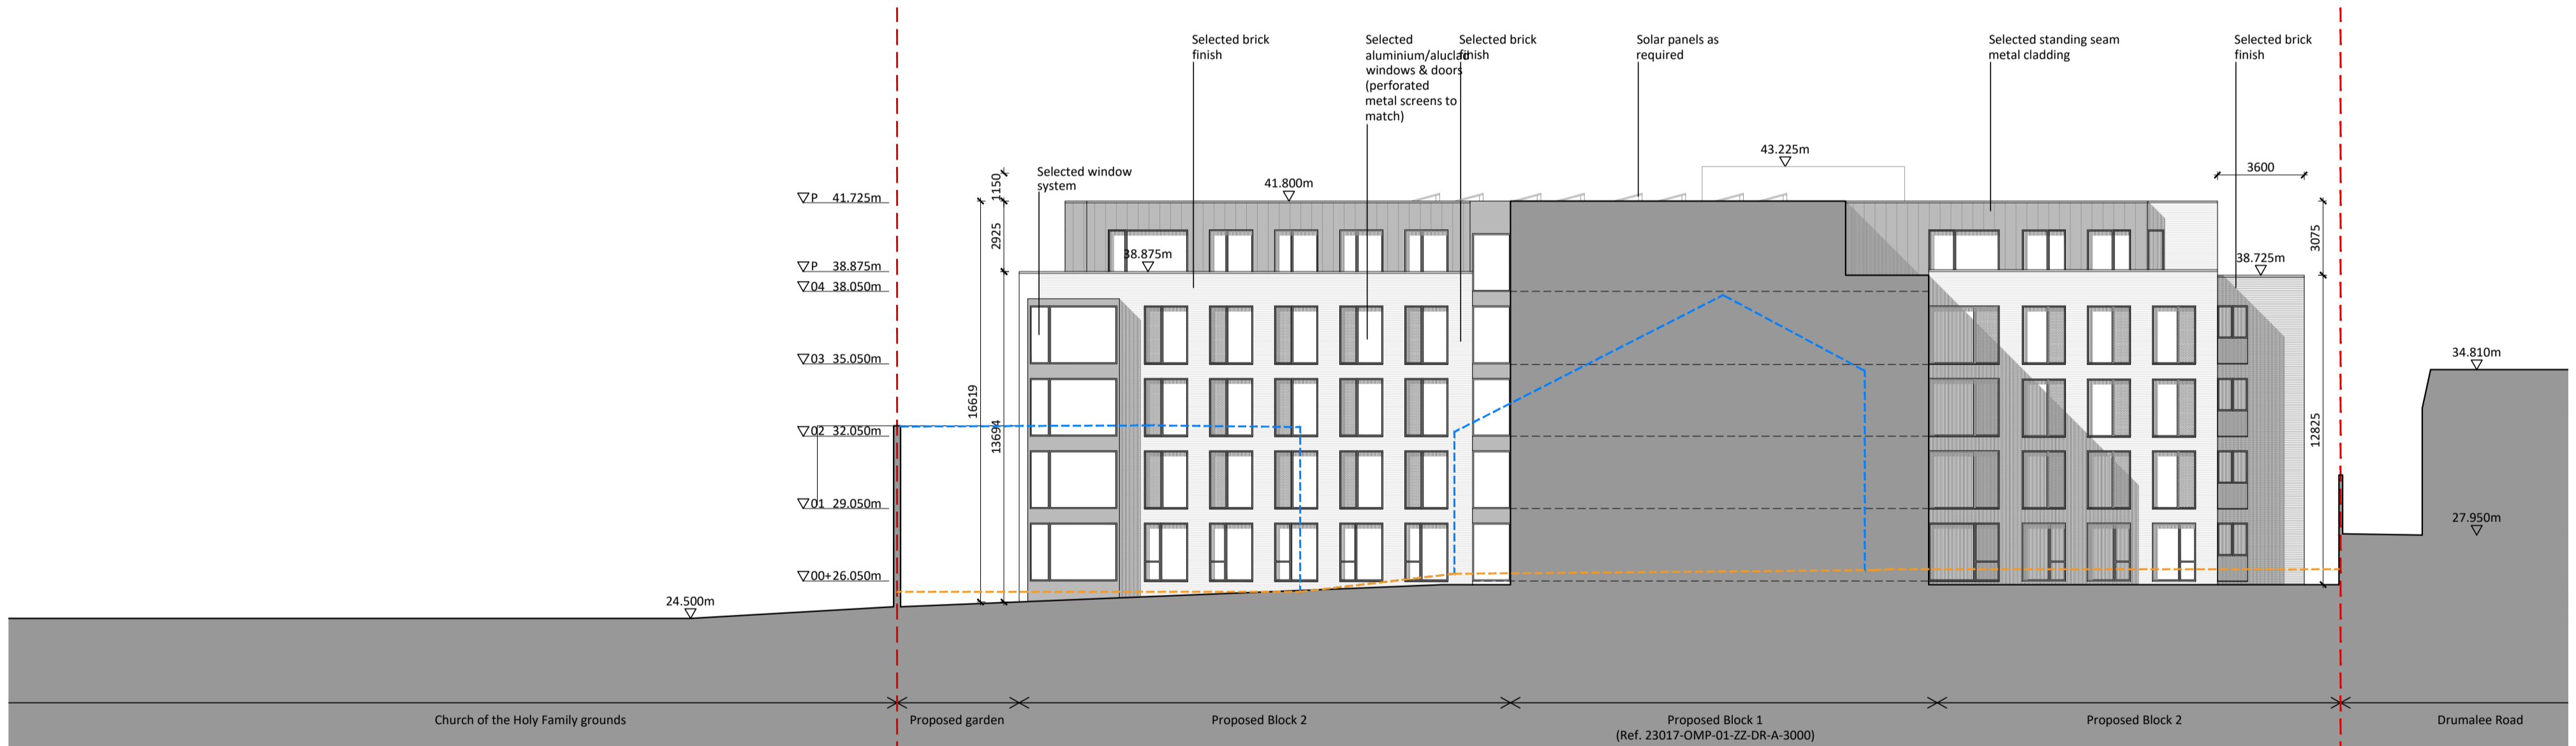


Elevation 4 - West



Elevation 5 - East interior

Proposed Elevations - Block 2 Elevations 4 and 5

- Outline of existing buildings
- Outline of existing ground level

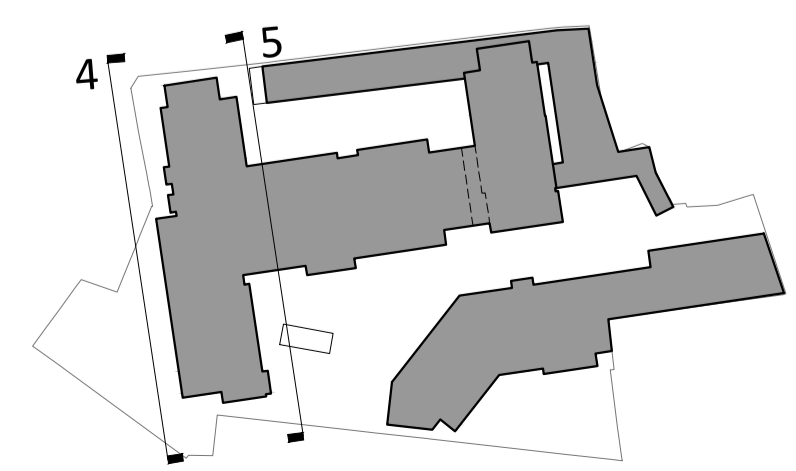

Revision Description	Date	Rev. No.	Issued by
LRD Planning Submission	11-03-2024	C04	SV
LRD Pre-Planning Submission	22-11-2023	C03	AW
Second S247 meeting	20-10-2023	C02	AW
Preplanning	05-09-2023	C01	AW

Any reference to fire safety design or performance is presented for coordination purposes only. Refer only to the granted Fire Safety Certificate, and fire consultant's information for fire safety design, specification and performance.

Figure dimensions only to be used. This drawing is copyright of O'Mahony Pike Architects Ltd. All information is shared as per approved use in accordance with ISO19650-2:2018, Table 5; Standard Codes for Suitability of Models and Documents and the BEP. If the 'Status' field is empty, this information has been shared at S0 - WIP.

**omahony pike**

architecture | urban design **Dublin** **Cork**  
 email: info@omahonypike.com The Chapel One South Mall  
 tel: +353 1 202 7400 Mount St. Anne's Cork City  
 fax: +353 1 283 0822 Milltown, Dublin 6 Co. Cork  
 www.omahonypike.com D06 XNS2 Ireland T12 CCN3 Ireland

Project Code: - Scale @ A1: 1:200  
 Project Lead: CK Date Printed: 11-03-2024  
 Drawn By: MW Current Rev.: C04  
 Job No.: 23017 Status: A3  
 Purpose: Planning

Project: Student Housing At Prussia Street  
 Location: Prussia Street, Dublin  
 Client: Lyonshall Lts.

Drawing Title: Proposed Elevations - Block 2 Elevations 4 and 5  
 Drawing No.: 23017-OMP-B2-ZZ-DR-A-2001

Source File: 23017-OMP-B2-ZZ-DR-A-2001.rvt