

Proposed Plan Level B1


SITE BOUNDARY RESIDENTS AMENITIES OS Map adjusted to match topographical survey prepared by Precise Control Land and Engineering Surveyors.

All dimensions in millimeters. All levels (in metres) are related to Malin Head Datum.

Please refer to Engineers Report for site services and any other engineering proposals.

Please refer to Landscape Architects drawings for landscape proposals.

70607		4422 4422 4422 4422 4422 9765 15072	21251	
		MAINS WATER AND SPRINKLER STORAGE ROOM 69.007 HTG / HWI HAT ROOM 14.207 J.3.507		
5692		20475	8375 15124 80191	
OS MAP REF: 6429-02; 6384-22; 6429-01; 6384-21 ITM Centre Point Co-ordinate: X, Y = 542704, 570060 Ordnance Survey Ireland License No. CYAL50378517 Extraction date: 01 September 2022 Clip Extent / Area of Interest (AOI): LLX,LLY = 572538,569937	Revision Description		Date Rev. No.	Issued by
LRX,LRY = 572870,569937 ULX,ULY = 572538,570183 URX,URY = 572870,570183 Copyright Ordnance Survey Ireland and Government of Ireland	LRD Planning Submission LRD Pre-Planning Submission Any reference to fire safety design or performanc Safety Certificate, and fire consultant's informatio Figured dimensions only to be used. This drawing approved use in accordance with BS1192(2007) + If 'Information Approval Check' is empty, this infor	22 e is presented for coordination purposes of on for fire safety design, specification and p is copyright of O'Mahony Pike Architects Lt A2(2016), Table 5; Standard Codes for Suit	erformance. td. All information is shar	red as per

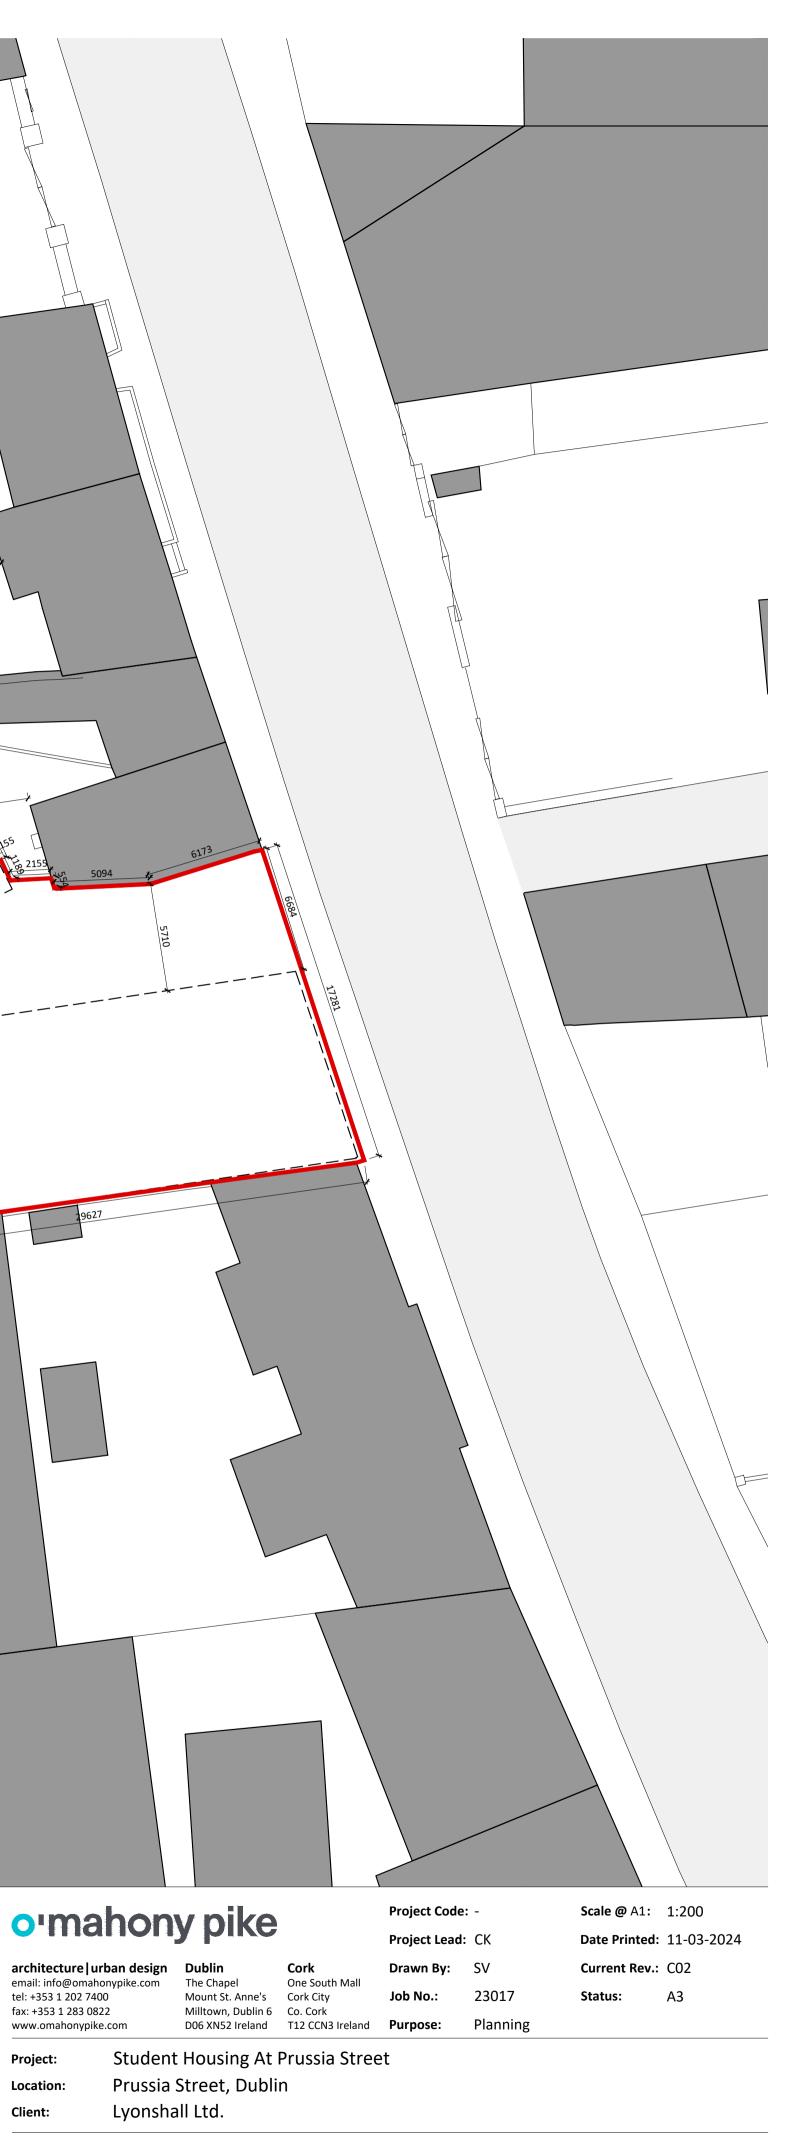

Drawing Title: Proposed Plan Level B1 Drawing No.: 23017-OMP-ZZ-B1-DR-A-1090

Source File: 23017-OMP-ZZ-B1-DR-A-1090.DWG