



Elevation 3 - South West

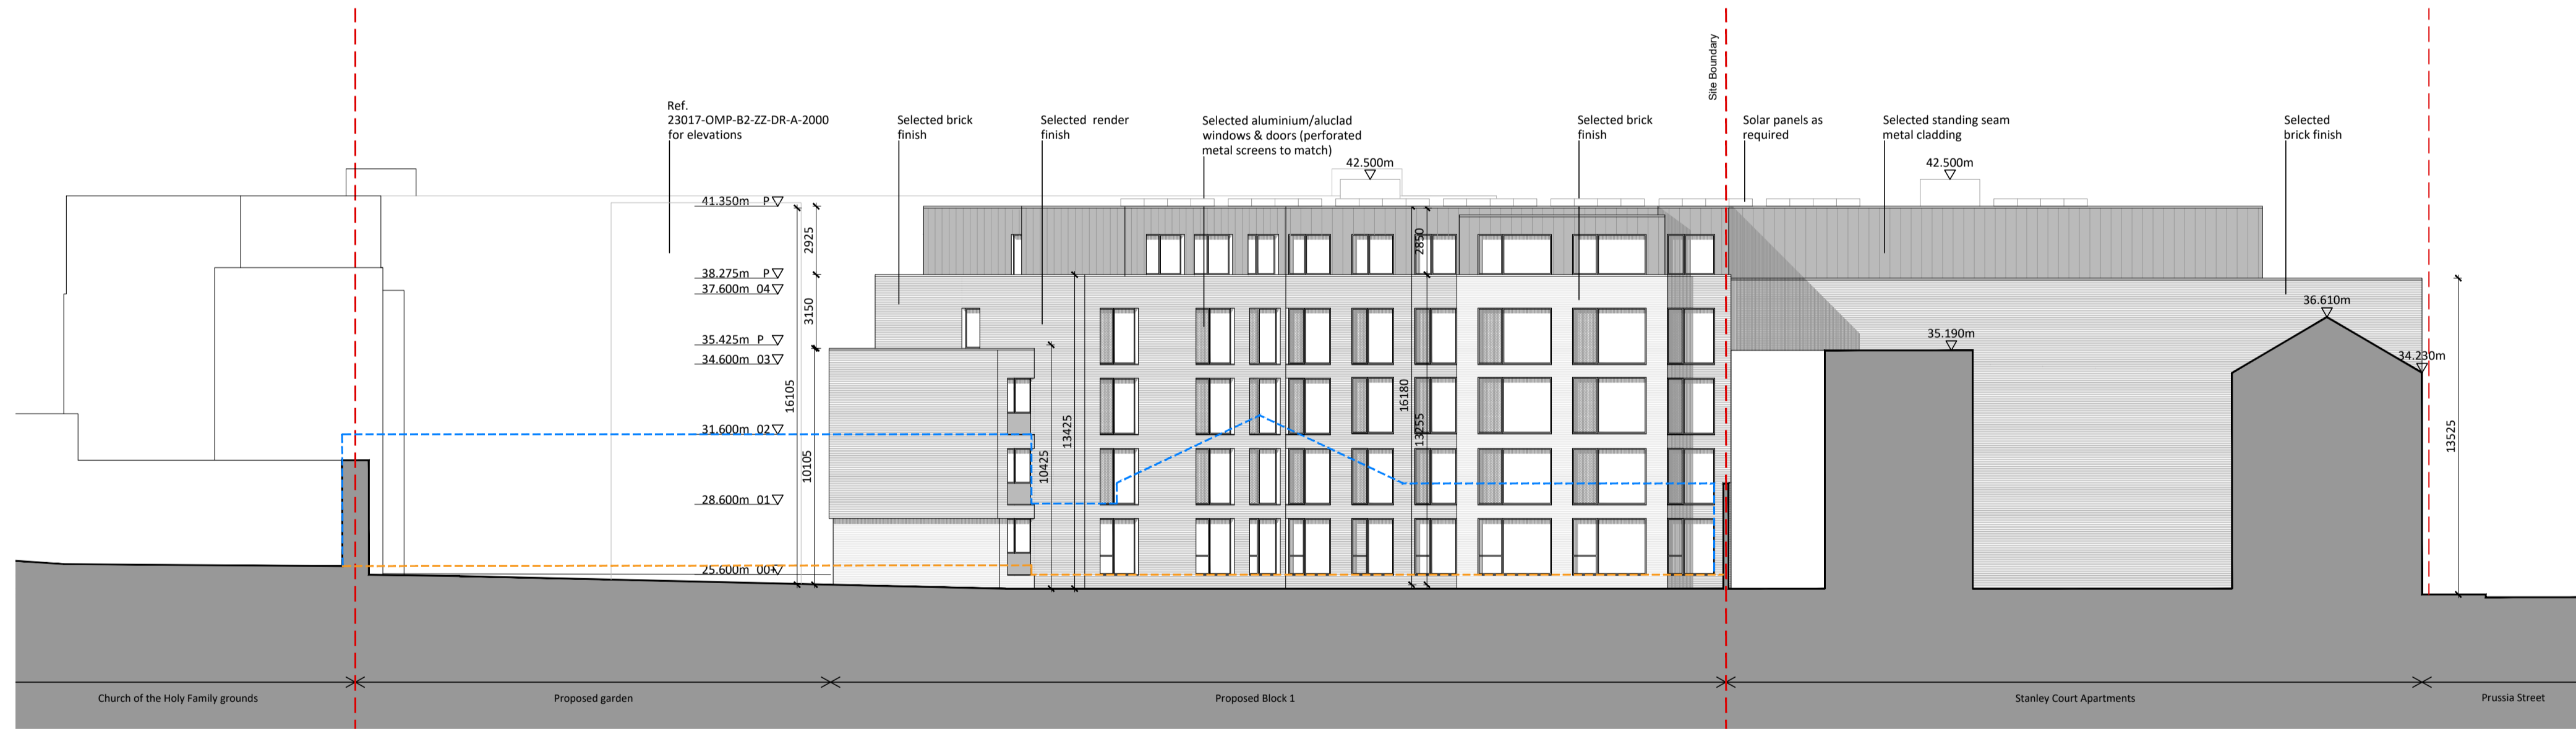

Elevation 4 - South

Proposed Elevations - Block 1 Elevations 3 and 4

- Outline of existing buildings
- Outline of existing ground level

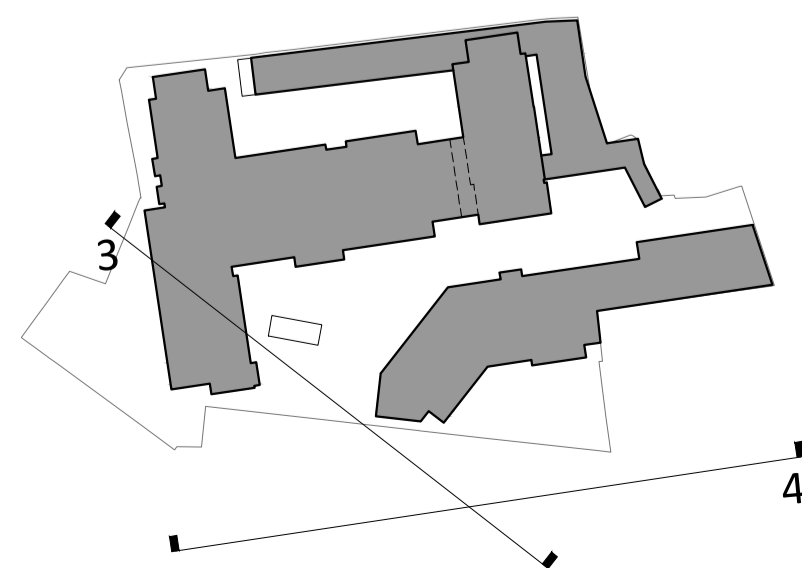

Revision Description	Date	Rev. No.	Issued by
LRD Planning Submission	11-03-2024	C04	SV
LRD Pre-Planning Submission	22-11-2023	C03	AW
Second S247 meeting	20-10-2023	C02	AW
Preplanning	05-09-2023	C01	SV

Any reference to fire safety design or performance is presented for coordination purposes only. Refer only to the granted Fire Safety Certificate, and fire consultant's information for fire safety design, specification and performance.

Figure dimensions only to be used. This drawing is copyright of O'Mahony Pike Architects Ltd. All information is shared as per approved use in accordance with BS1192(2007) + A2(2016), Table 5; Standard Codes for Suitability of Models and Documents. If 'Information Approval Check' is empty, this information has been shared at S0 - WIP.

omahony pike

architecture | urban design **Dublin** **Cork**
 email: info@omahonypike.com The Chapel One South Mall
 tel: +353 1 202 7400 Mount St. Anne's Cork City
 fax: +353 1 283 0822 Milltown, Dublin 6 Co. Cork
 www.omahonypike.com D06 XNS2 Ireland T12 CCN3 Ireland

Project Code: -
 Project Lead: CK
 Drawn By: MW
 Job No.: 23017
 Purpose: Planning

Scale @ A1: 1:200
 Date Printed: 11-03-2024
 Current Rev.: C04
 Status: A3

Project: Student Housing At Prussia Street
 Location: Prussia Street, Dublin
 Client: Lyonshall Ltd.

Drawing Title: Proposed Elevations - Block 1 Elevations 3 and 4
 Drawing No.: 23017-OMP-B1-ZZ-DR-A-2001

Source File: 23017-OMP-B1-ZZ-DR-A-2001.rvt