


Rev.	Date	Note
00	00/00/0000	

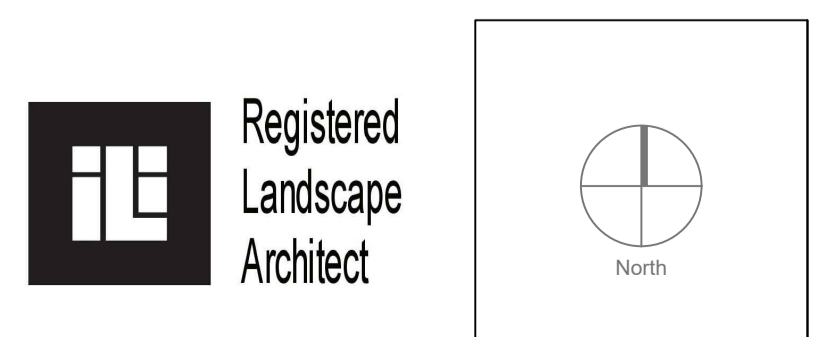

General Notes

Doyle & O'Troithigh Landscape Architecture

Project Name Student accommodation Prussia Street	Drawing Name Landscape Sections
Status Planning	Drawing No. LS-01-PP
Project No. 23-031	Revision No. 01
Scale 1:100	Drawn By J.A. D&O'T
Date 19/02/2024	Checked By D&O'T
Linda Doyle Director +353 (0)87 267 4196 linda@doyle-otroithigh.com	Daithí O'Troithigh Director +353 (0)86 300 3499 daithi@doyle-otroithigh.com
Office Address Pembroke House 28-29 Upper Pembroke St Dublin 2	Contact mail@doyle-otroithigh.com +353 (0)1 608 7762