



Detail D01 Dwg LD-04-PP 2400mm High boundary rail to western site boundary
 See LP-01-PP for locations
 Scale @ 1:20

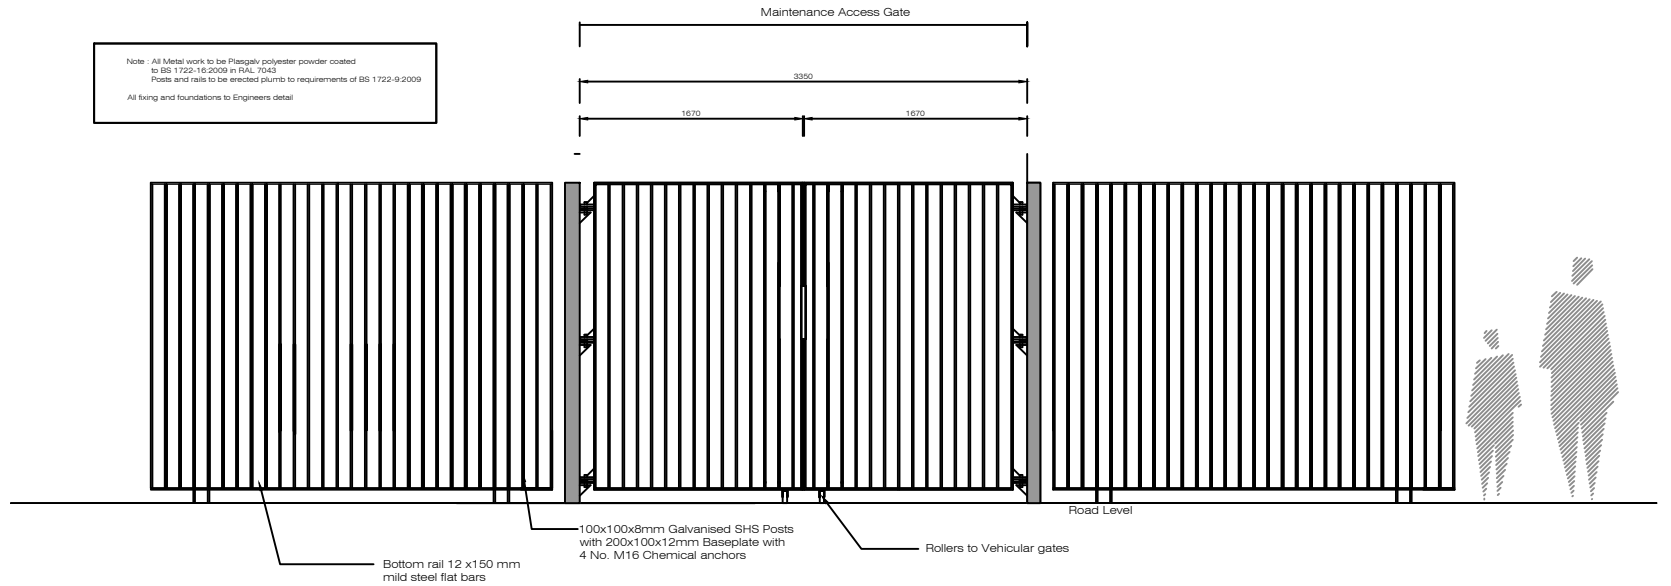

Detail D02 Dwg LD-04-PP 2400mm High maintenance access gate to western boundary
 See LP-01-PP for locations
 Scale @ 1:20

Rev.	Date	Note
01	00.00.0000	TBC

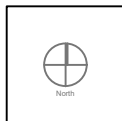

General Notes



Project Name	Student accommodation	Drawing Name	Landscape details 4 of 4 Western Boundary railing and maintenance access gate
Address	Poussin Street	Drawing No.	LD-04-PP
Status	Planning	Revision No.	00
Project No.	23-031	Drawn By	J.A.
Scale	1:20	Checked By	D&O
Date	11/03/2024		

Linda Doyle Director +353 (0)87 307 4196 linda@doyle-otrotigh.com
 Deirdre O'Trotigh Director +353 (0)86 300 3488 deirdre@doyle-otrotigh.com
 Office Address: Poulis House, 28-31 Upper Pembroke St, Dublin 7
 Contact: +353 (0)1 608 7782