


Existing Elevation A (Prussia Street)

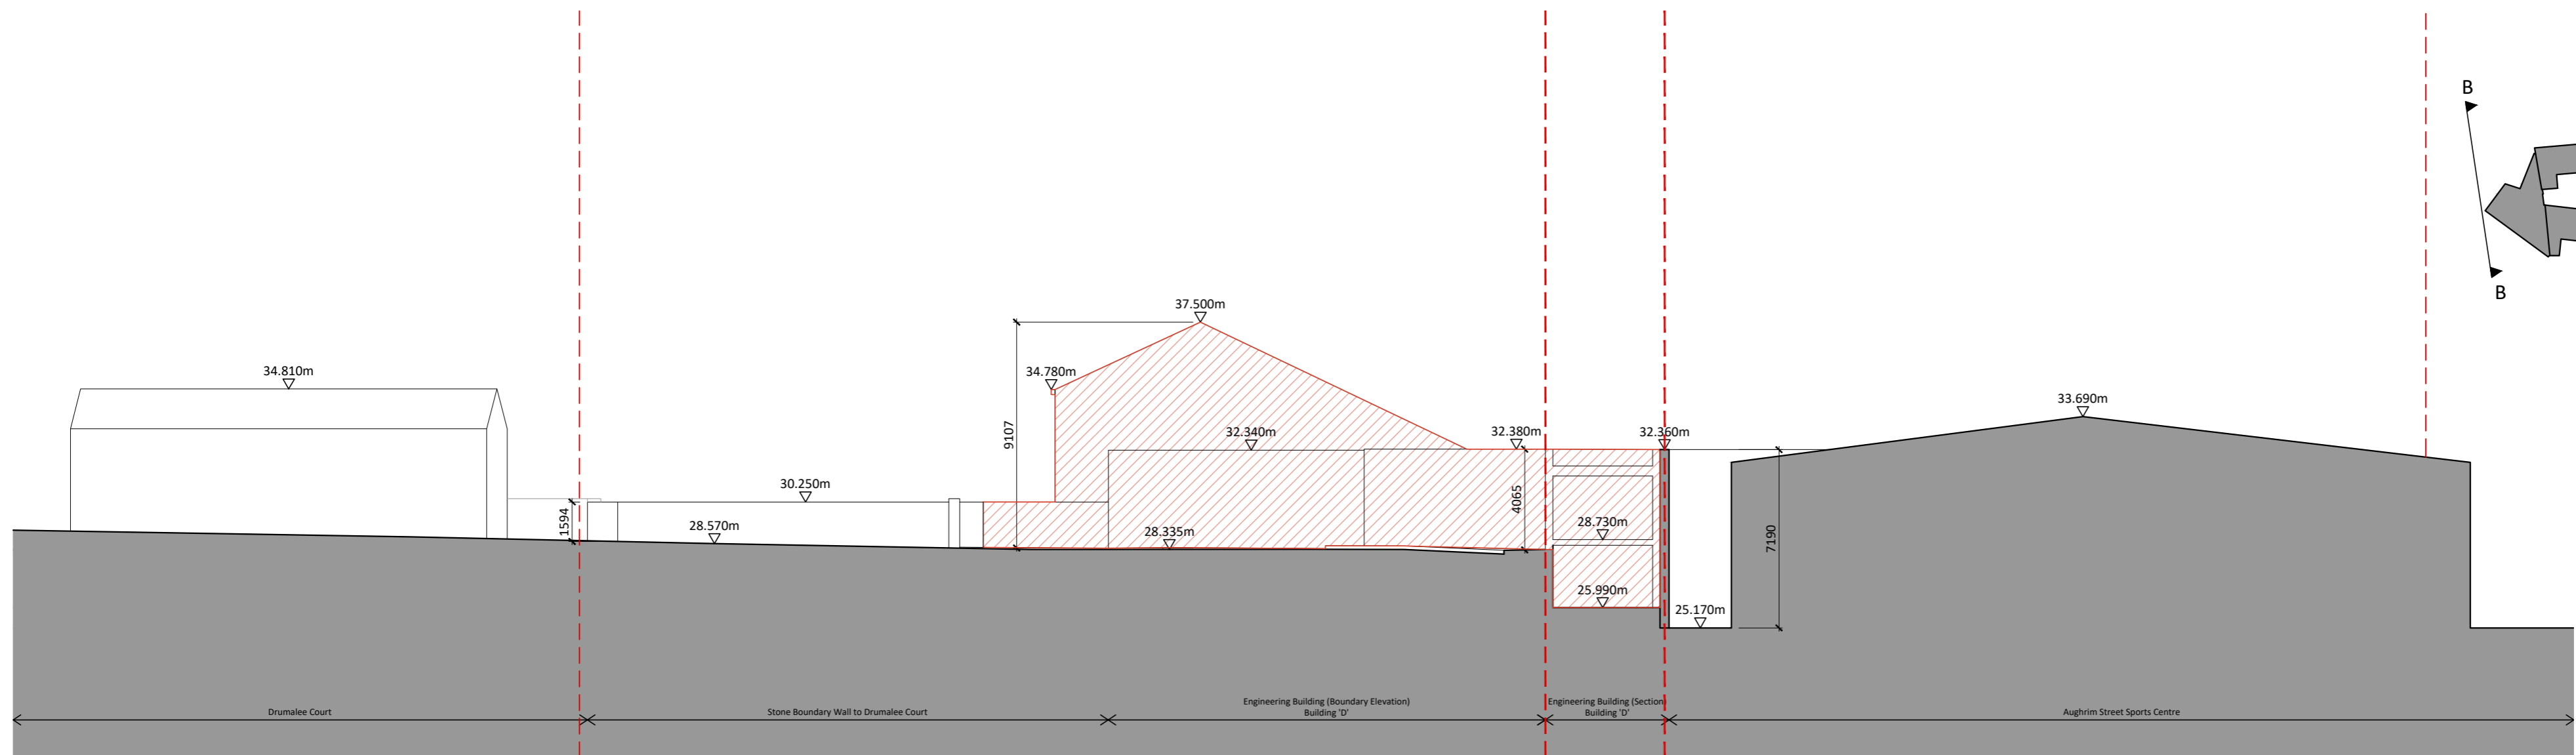

Existing Elevation B (Drumalee Court)