


Proposed Elevation A (Prussia Street)

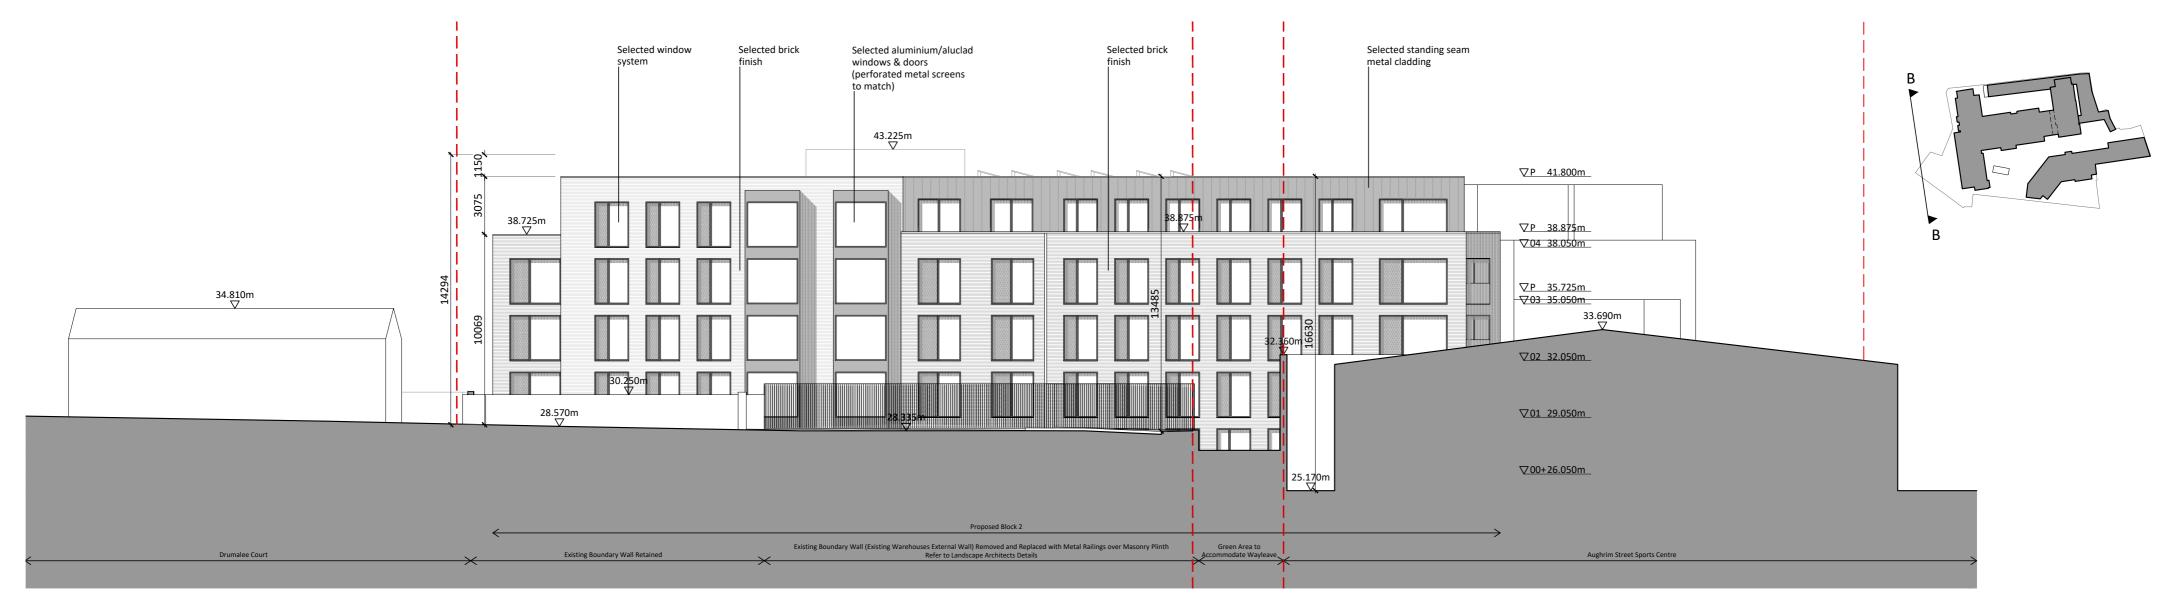

Proposed Elevation B (Drumalee Court)

Proposed Contiguous Elevations - Sheet 1 of 2

Revision Description

Date Rev. No. Issued by

CIMBOP pike

architecture | urban design email: info@omahonypike.com tel: +353 1 220 7400

Milltown, Dublin 6 fax: +353 1 238 30822 www.omahonypike.com tel: +353 1 220 7400






Scale @ A2: 1:200