
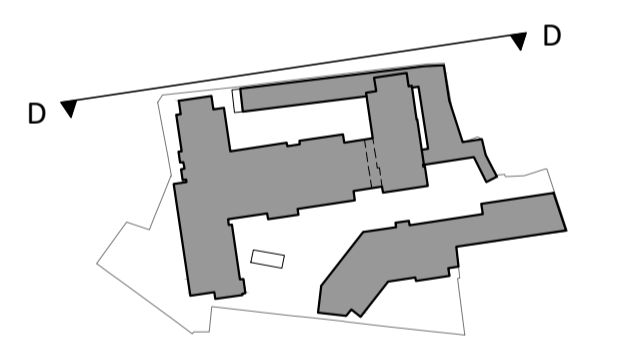


Proposed Elevation C (South)

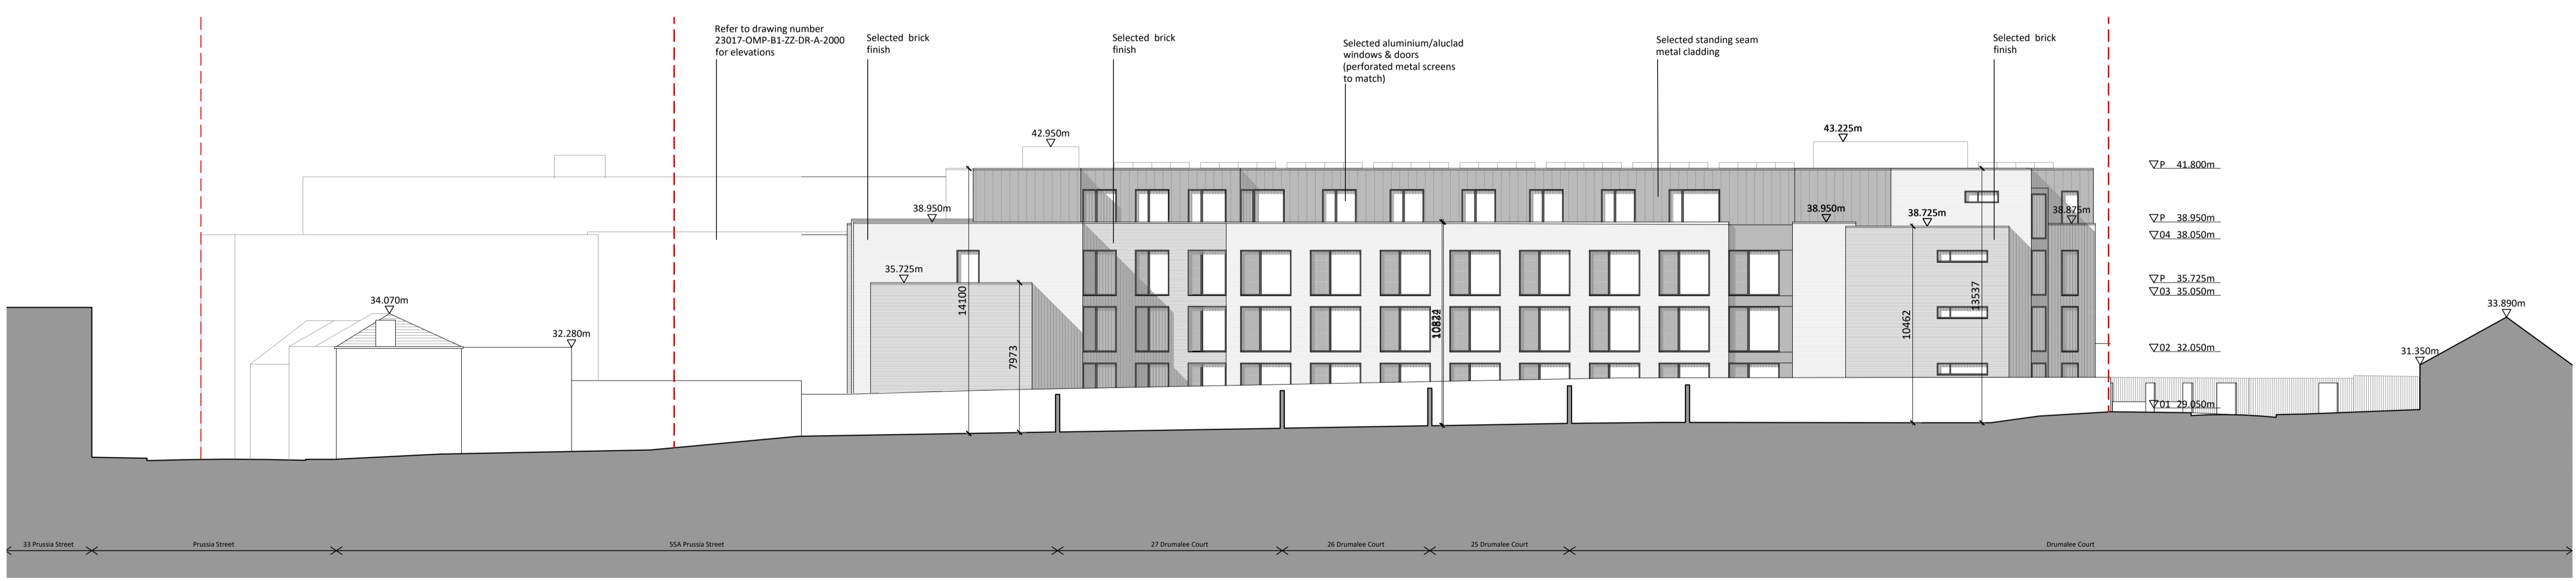

Proposed Elevation D (North)

Proposed Contiguous Elevations - Sheet 2 of 2

Revision Description	Date	Rev. No.	Issued by
LRD Planning Submission	11-03-2024	C02	SV
LRD Pre-Planning Submission	22-11-2023	C01	AW

Any reference to fire safety design or performance is presented for coordination purposes only. Refer only to the granted Fire Safety Certificate, and fire consultant's information for fire safety design, specification and performance.

Figured dimensions only to be used. This drawing is copyright of O'Mahony Pike Architects Ltd. All information is shared as per approved use in accordance with BS1192(2007) + A2(2016), Table 5; Standard Codes for Suitability of Models and Documents. If 'Information Approval Check' is empty, this information has been shared at S0 - WIP.

omahony pike

architecture | urban design | Dublin | Cork
 email: info@omahonypike.com | The Chapel | One South Mall
 tel: +353 1 202 7400 | Mount St. Anne's | Cork City
 fax: +353 1 283 0822 | Milltown, Dublin 6 | Co. Cork
 www.omahonypike.com | D06 XNS2 Ireland | T12 CCN3 Ireland

Project Code: ----
 Project Lead: CK
 Drawn By: MW
 Job No.: 23017
 Purpose: Planning

Scale @ A1: 1:200
 Date Printed: 11-03-2024
 Current Rev.: C02
 Status: A3

Project: Student Housing At Prussia Street
 Location: Prussia Street, Dublin
 Client: Lyonshall Ltd.

Drawing Title: Proposed Contiguous Elevations - Sheet 2 of 2
 Drawing No.: 23017-OMP-01-ZZ-DR-A-2001

All levels (in meters) are related to Malin head. All dimensions in millimeters. Figured dimensions only are to be taken from this drawing. Please refer to Engineers Report for site services and any other engineering proposals. Please refer to Landscape Architects drawings for landscape proposals.