




Elevation 1 - East

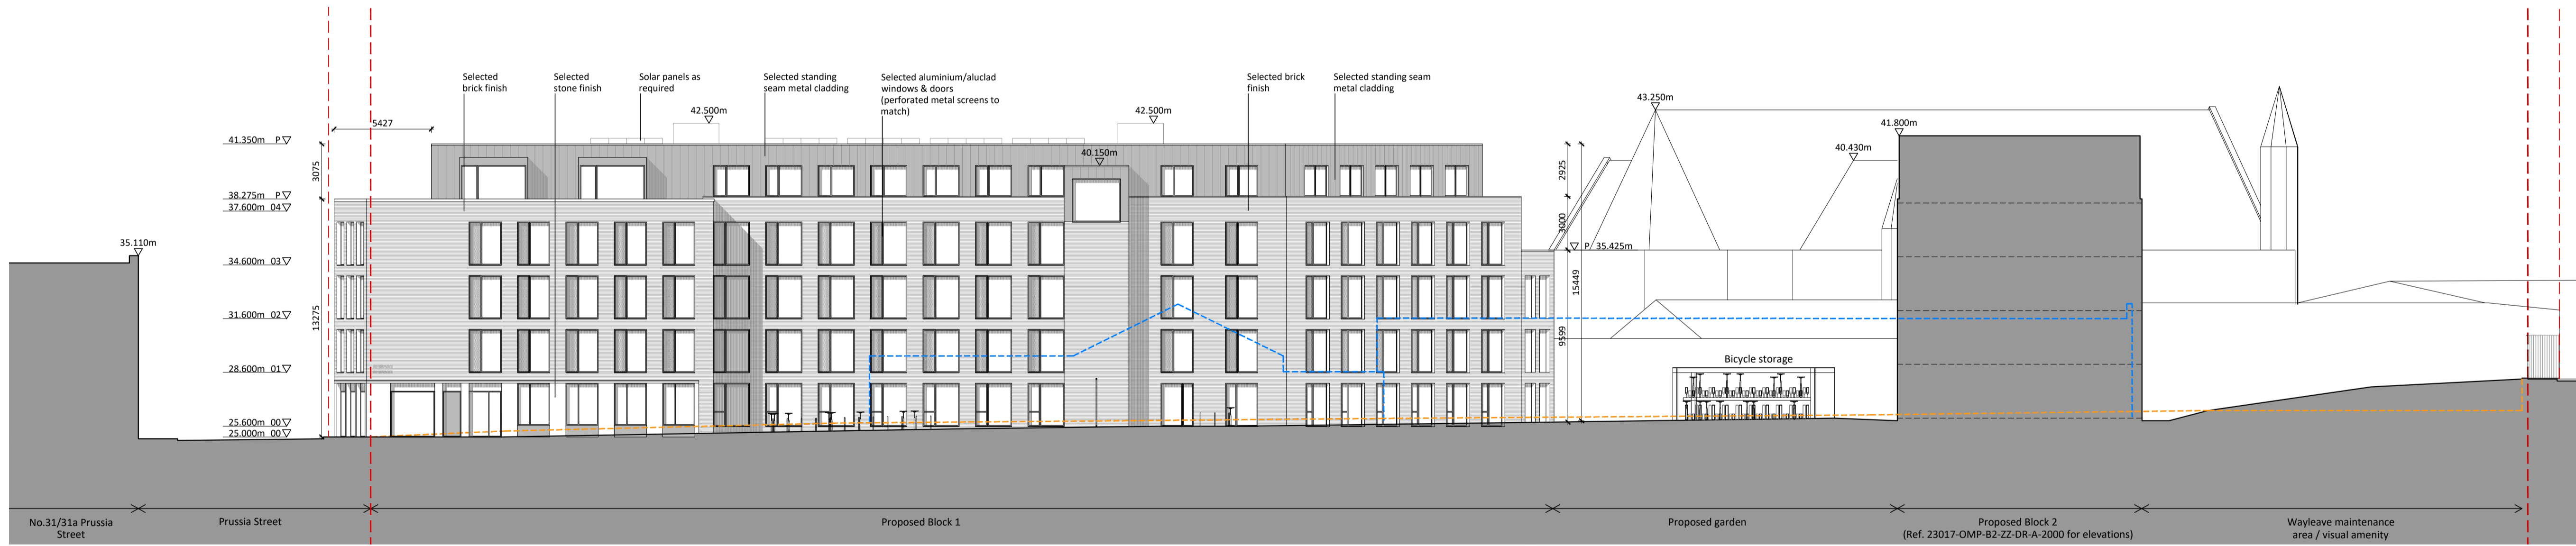

Elevation 2 - North

Proposed Elevations - Block 1 Elevations 1 and 2

- Outline of existing buildings
- Outline of existing ground level

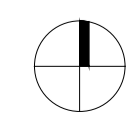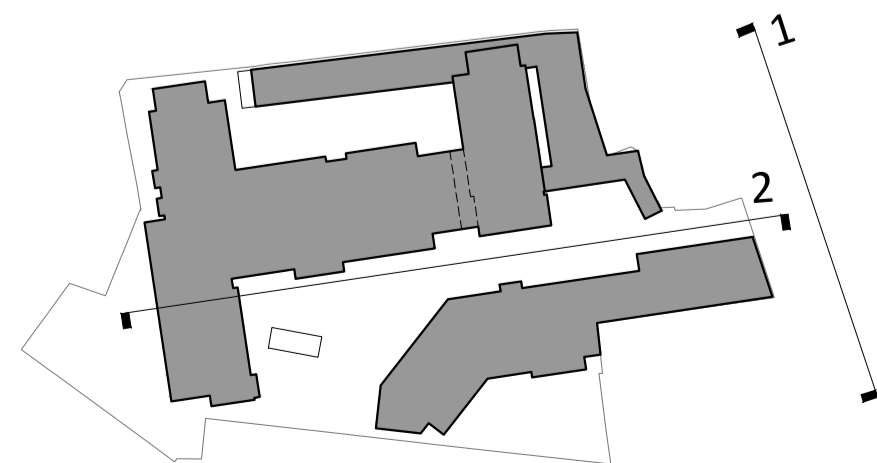

Revision Description	Date	Rev. No.	Issued by
LRD Planning Submission	11-03-2024	C04	SV
LRD Pre-Planning Submission	22-11-2023	C03	AW
Second S247 meeting	20-10-2023	C02	AW
Preplanning	05-09-2023	C01	SV

Any reference to fire safety design or performance is presented for coordination purposes only. Refer only to the granted Fire Safety Certificate, and fire consultant's information for fire safety design, specification and performance.

Figured dimensions only to be used. This drawing is copyright of O'Mahony Pike Architects Ltd. All information is shared as per approved use in accordance with BS1192(2007) + A2(2016), Table 5; Standard Codes for Suitability of Models and Documents. If 'Information Approval Check' is empty, this information has been shared at S0 - WIP.

omahony pike

architecture | urban design
email: info@omahonypike.com
tel: +353 1 202 7400
fax: +353 1 283 0822
www.omahonypike.com

Dublin
The Chapel
Mount St. Anne's
Milltown, Dublin 6
D06 XNS2 Ireland

Cork
One South Mall
Cork City
Co. Cork
T12 CCN3 Ireland

Project Code: -
Project Lead: CK
Drawn By: MW
Job No.: 23017
Purpose: Planning

Scale @ A1: 1:200
Date Printed: 11-03-2024
Current Rev.: C04
Status: A3

Project: Student Housing At Prussia Street
Location: Prussia Street, Dublin
Client: Lyonshall Ltd.

Drawing Title: Proposed Elevations - Block 1 Elevations 1 and 2
Drawing No.: 23017-OMP-B1-ZZ-DR-A-2000

Source File: 23017-OMP-B1-ZZ-DR-A-2000.rvt