



Section AA

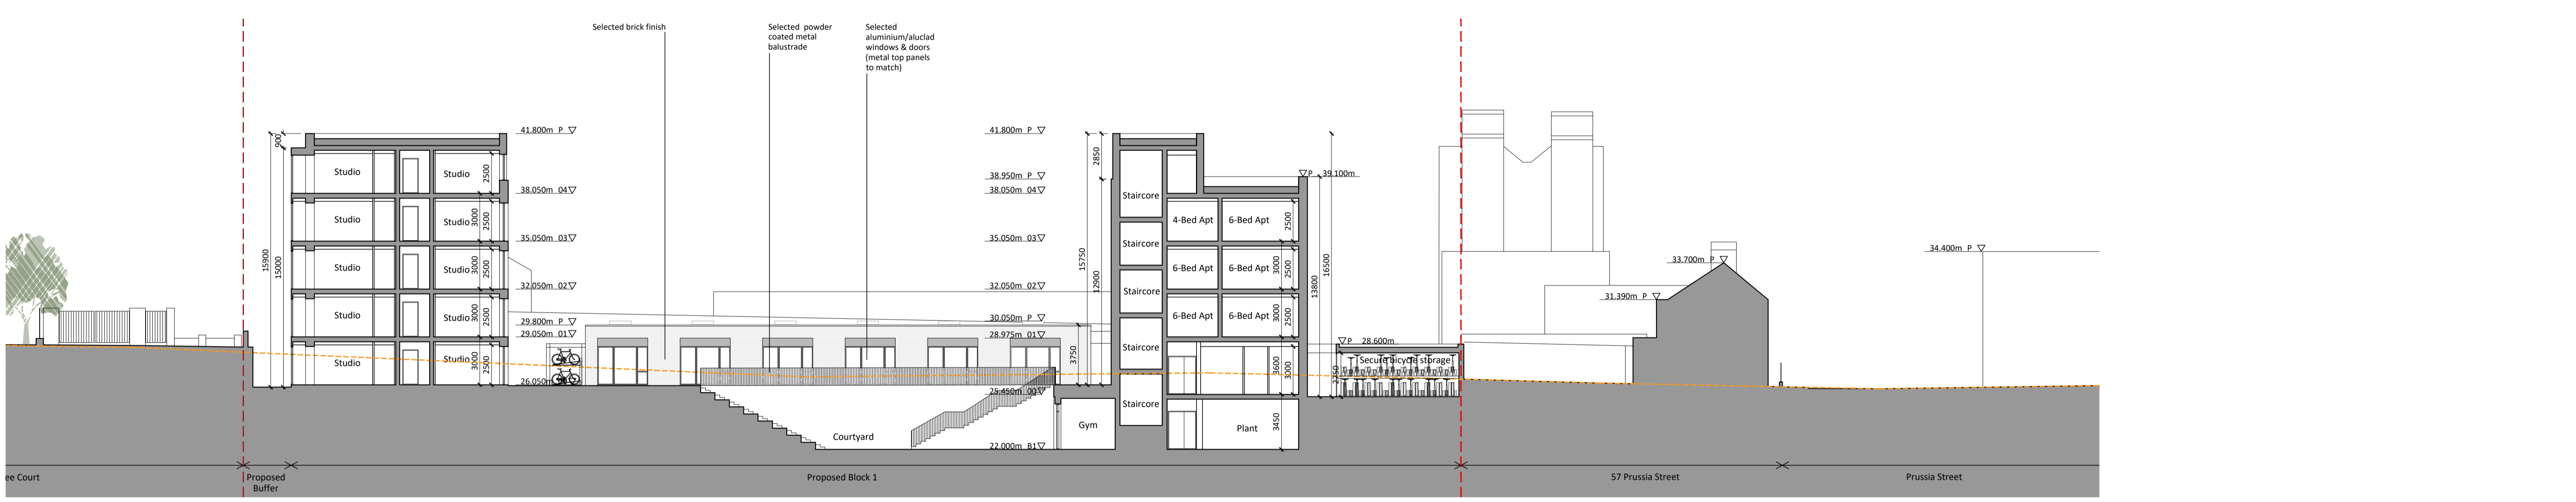

Section BB

**Proposed Sections**  
 - - - Outline of existing buildings to be demolished  
 - - - Outline of existing ground level

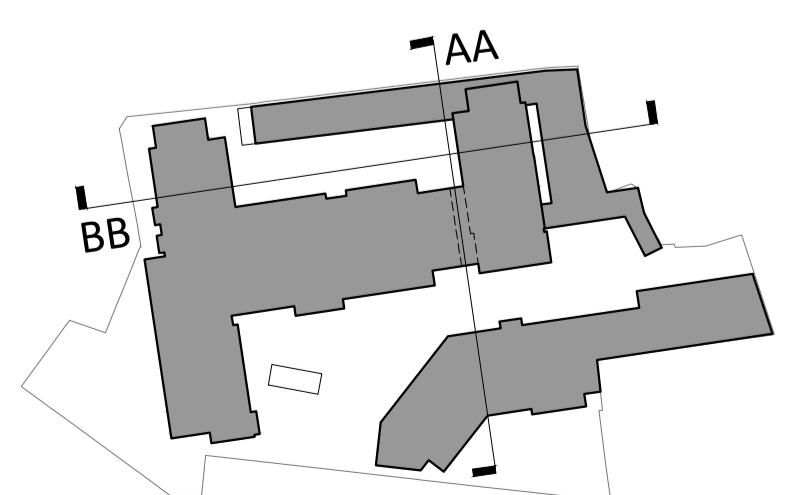

Revision Description	Date	Rev. No.	Issued by
LRD Planning Submission	11-03-2024	C03	AW
LRD Pre-Planning Submission	22-11-2023	C02	AW
Preplanning	05-09-2023	C01	SV

Any reference to fire safety design or performance is presented for coordination purposes only. Refer only to the granted Fire Safety Certificate, and fire consultant's information for fire safety design, specification and performance.

Figure dimensions only to be used. This drawing is copyright of O'Mahony Pike Architects Ltd. All information is shared as per approved use in accordance with BS1192(2007) + A2(2016), Table 5; Standard Codes for Suitability of Models and Documents. If 'Information Approval Check' is empty, this information has been shared at S0 - WIP.

**omahony pike**

architecture | urban design | Dublin | Cork  
 email: info@omahonypike.com | The Chapel | One South Mall  
 tel: +353 1 202 7400 | Mount St. Anne's | Cork City  
 fax: +353 1 283 0822 | Milltown, Dublin 6 | Co. Cork  
 www.omahonypike.com | D06 XNS2 Ireland | T12 CCN3 Ireland

**Project:** Student Housing At Prussia Street  
**Location:** Prussia Street, Dublin  
**Client:** Lyonshall Ltd.

**Project Code:** -  
**Project Lead:** CK  
**Drawn By:** MW  
**Job No.:** 23017  
**Purpose:** Planning

**Scale @ A1:** 1:200  
**Date Printed:** 11-03-2024  
**Current Rev.:** C03  
**Status:** A3

**Drawing Title:** Proposed Sections  
**Drawing No.:** 23017-OMP-01-ZZ-DR-A-3000