



Note : All Metal work to be Plasgalv polyester powder coated to BS 1722-16:2009 in RAL 7043
 Posts and rails to be erected plumb to requirements of BS 1722-9:2009
 All fixing and foundations to Engineers detail

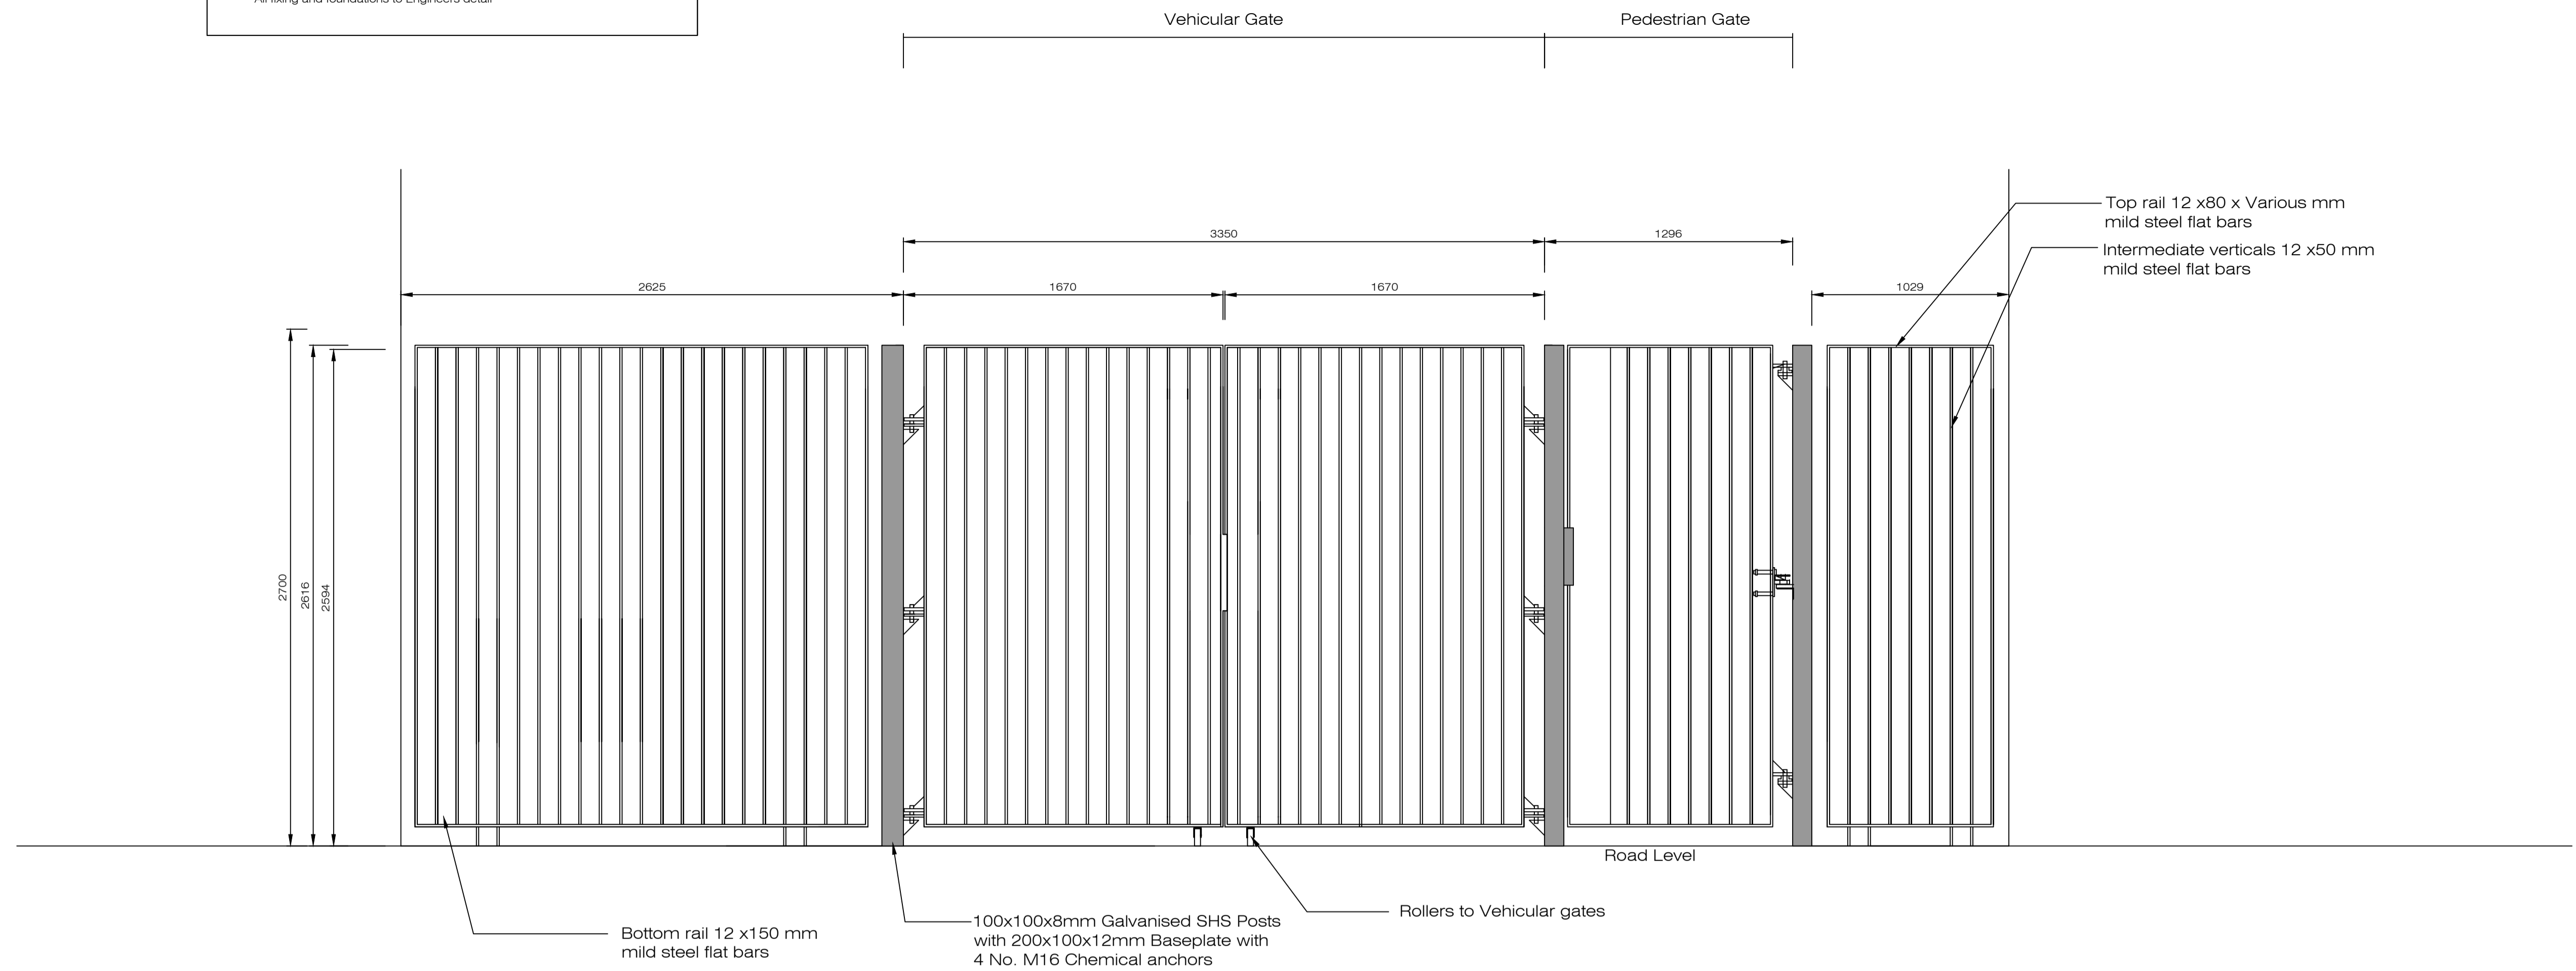


Detail 01 LD-03-PP 2500mm high Elevation of Prussia Street Entrance Control Gates
 Elevation Scale @ 1:20

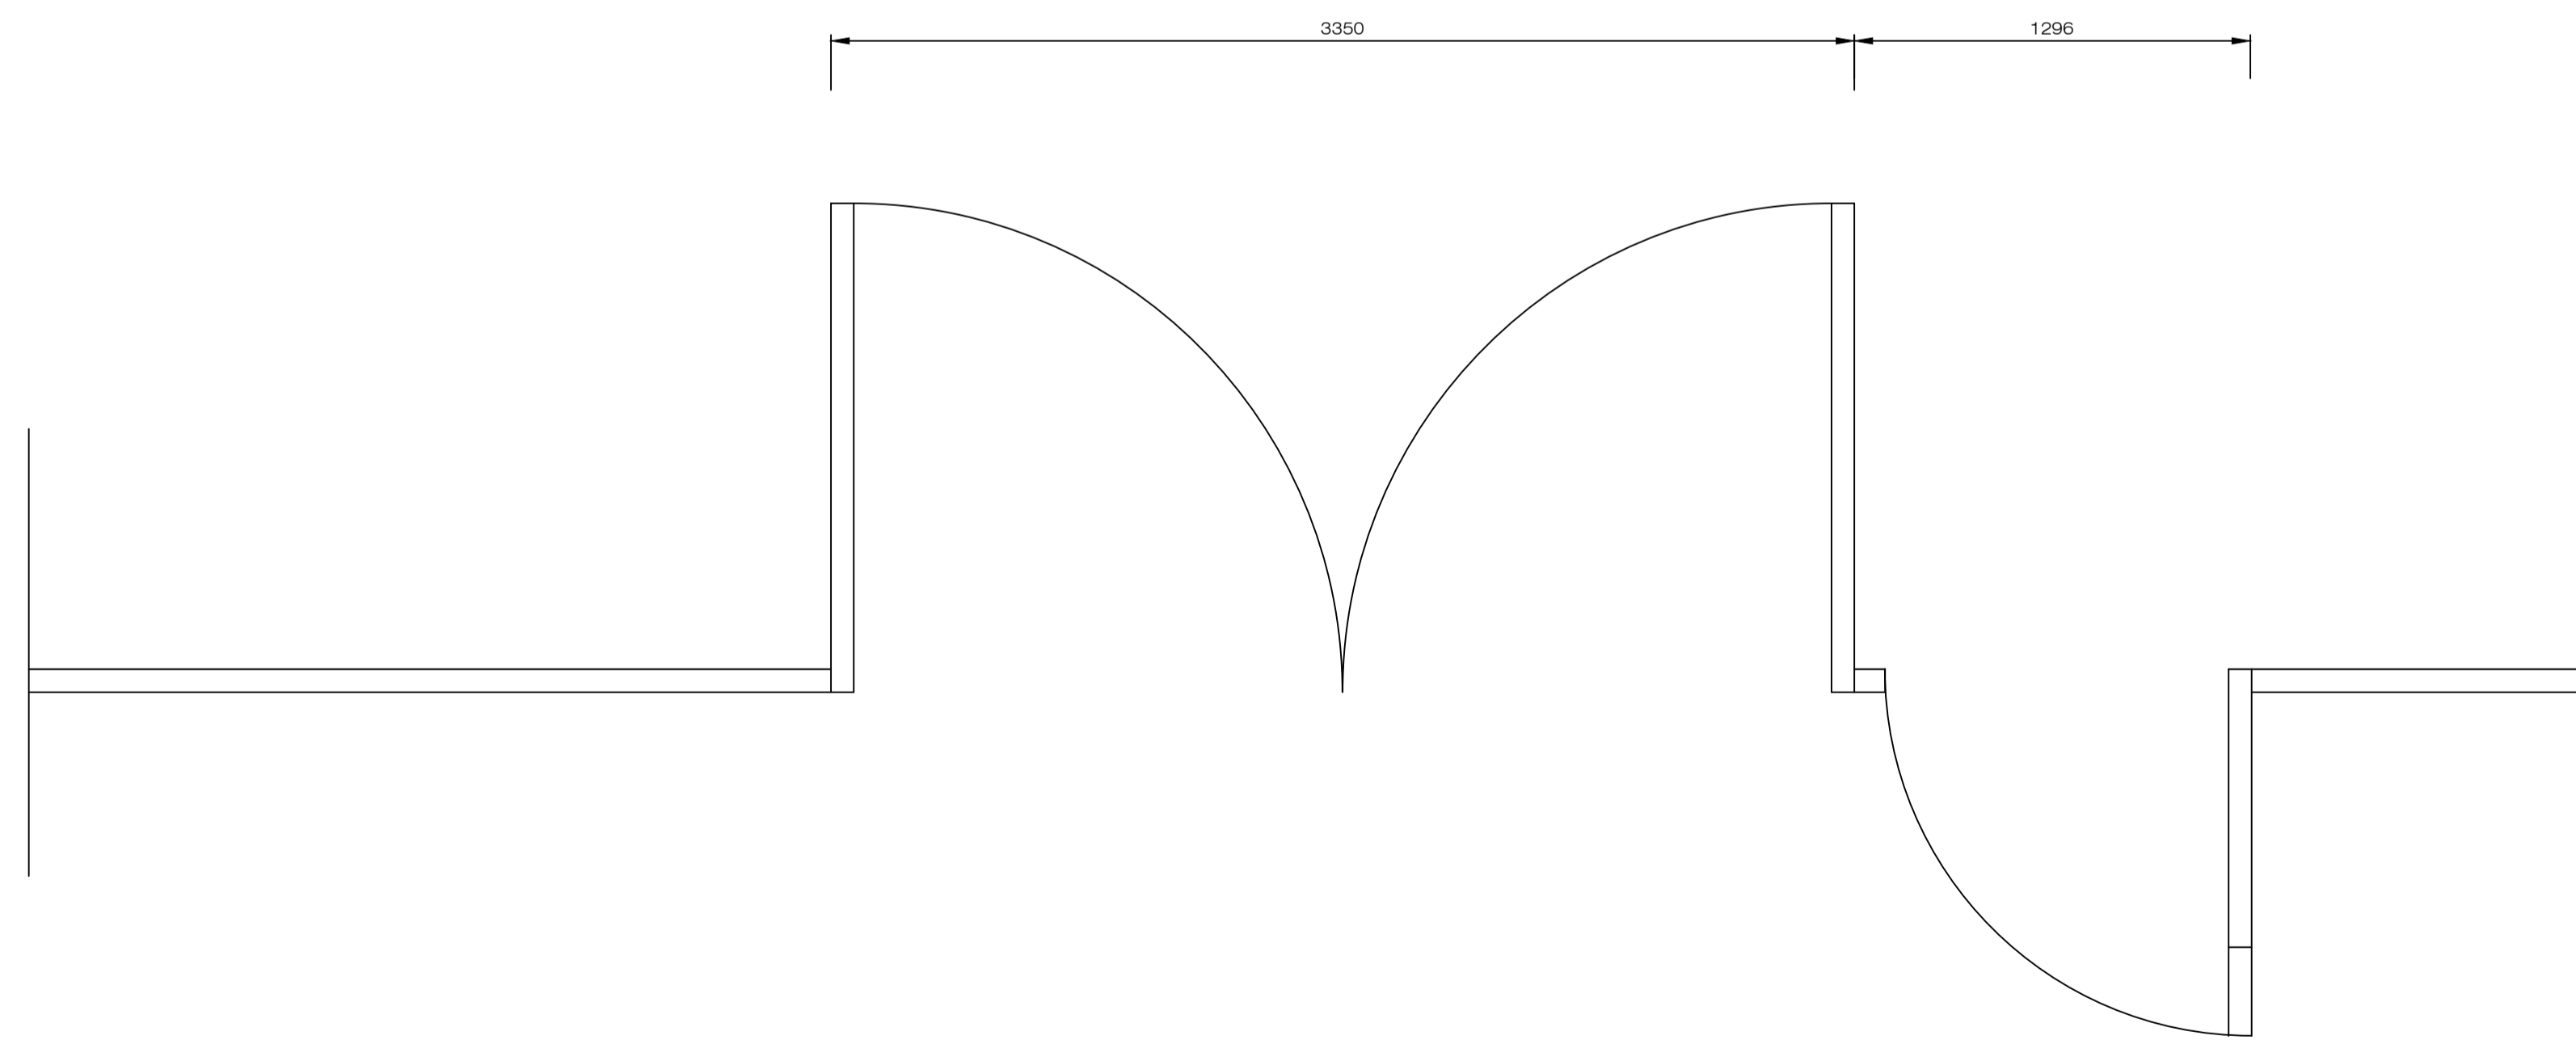

Detail 01 LD-03-PP Plan of Prussia Street Entrance Control Gates
 Elevation Scale @ 1:20

Rev.	Date	Note
00.	00.00.0000	TBC

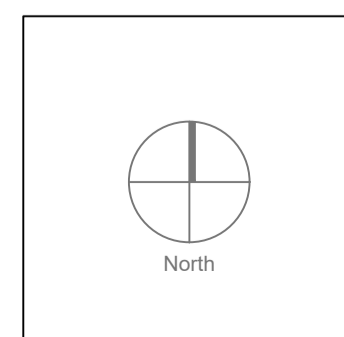

General Notes

Doyle & O'Troithigh
 Landscape Architecture

Project Name Student accommodation Prussia Street	Drawing Name Landscape details 3 of 4 Prussia Street Entrance Gates
Status Planning	Drawing No. LD-03-PP
Project No. 23-031	Revision No. 00
Scale 1:20	Drawn By J.A.
Date 13/02/2024	Checked By D&O'T
Linda Doyle Director +353 (0)87 267 4196 linda@doyle-otroithigh.com	Dairín O'Troithigh Director +353 (0)86 300 3499 dairin@doyle-otroithigh.com
Office Address Penrose House 28-29 Upper Penrose St Dublin 2	Contact mail@doyle-otroithigh.com +353 (0)1 608 7762